

EXISTING

- EXISTING BUILDINGS TO REMAIN
- EXISTING GRAVEL ROAD
- PROPERTY LINE
- EXISTING NATURAL GAS LINE
- EXISTING OH POWER LINE
- EXISTING BURIED POWER LINE
- EXISTING POWER POLE
- EXISTING MANHOLE
- EXISTING TANK
- EXISTING WATER WELL
- EDGE OF GRAVEL ROAD
- EXISTING SANITARY SEWER
- EXISTING SITE SIGN

PROPOSED


- NEW BUILDING
- NEW GRAVEL
- NEW CONCRETE N.I.C.
- NEW GAS LINE
- NEW DRAINAGE
- NEW WATERLINE
- NEW TELECOMMUNICATION
- NEW POWERLINE
- NEW INVERT
- NEW CATCHBASIN
- NEW OILGRIT SEPARATOR
- POWER LINES TO BE RELOCATED
- GAS LINES TO BE RELOCATED
- EXISTING CISTERN AND WATER WELL TO BE ABANDONED
- NEW LIGHT POLES
- NEW MOUNTED LIGHT
- BOLLARD LIGHT FIXTURE
- ACCESSIBLE RAMP
- WHEEL STOP
- PARKING LOT STRIPES (N.I.C.) JUST FOR INFORMATION

NOTES:
 1. ANY BOULDERS FOUND DURING EXCAVATION TO BE USED ON SITE PER LANDSCAPE ARCHITECT DIRECTIONS. CONTRACTOR TO INQUIRE ABOUT BOULDERS AVAILABLE FOR USE.

PROJECT
**Peepeekisis Cree Nation
 New Community Hub**

Section 4 NW Corner Township
 22 Range 10 West of the Second

PROJECT NO.
22-0200

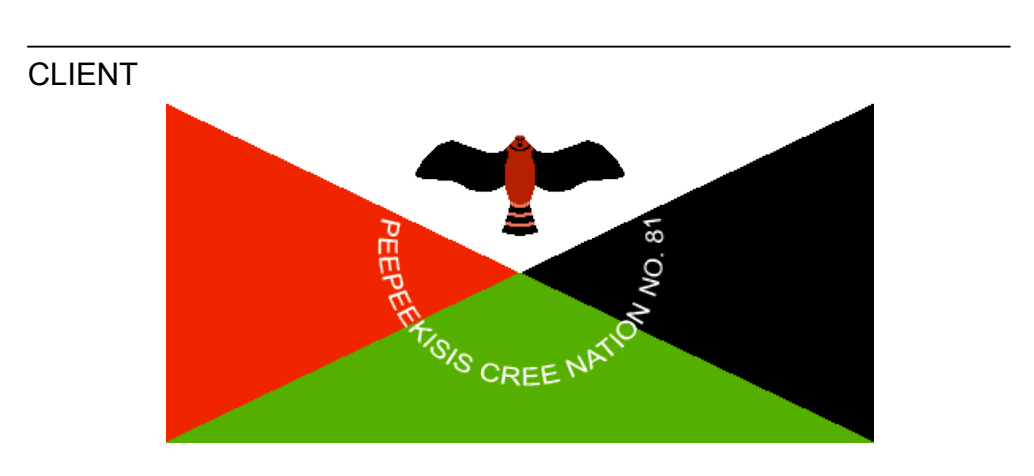

ARCHITECT
**MANASC
 ISAAC** +1.780.429.3977
 10225 100 Avenue
 Edmonton, AB
 T5J 0A1 Canada
manascisaac.com

SUBCONSULTANT

PERMITS AND SEALS

NOTES

DRAWING ISSUED


NO.	YYYY/MM/DD	DESCRIPTION
6	2021/01/16	ISSUED FOR CONSTRUCTION
7	2021/12/23	ISSUED FOR SERVICES COORD.

DRAWING TITLE
**SITE COORDINATION
 PLAN**

DRAWING NO.
A020

DRAWING SCALE AS NOTED
 DRAWN BY
 DESIGNED BY RI
 CHECKED BY MT/VM

This drawing is a copyright and the exclusive property of Manasc Isaac Architects Ltd., and shall not be reproduced, nor distributed, nor used in any way without their written permission. The architectural design and all other information shown on this drawing shall not be copied, nor loaned out, nor recreated without written consent by Manasc Isaac Architects Ltd.

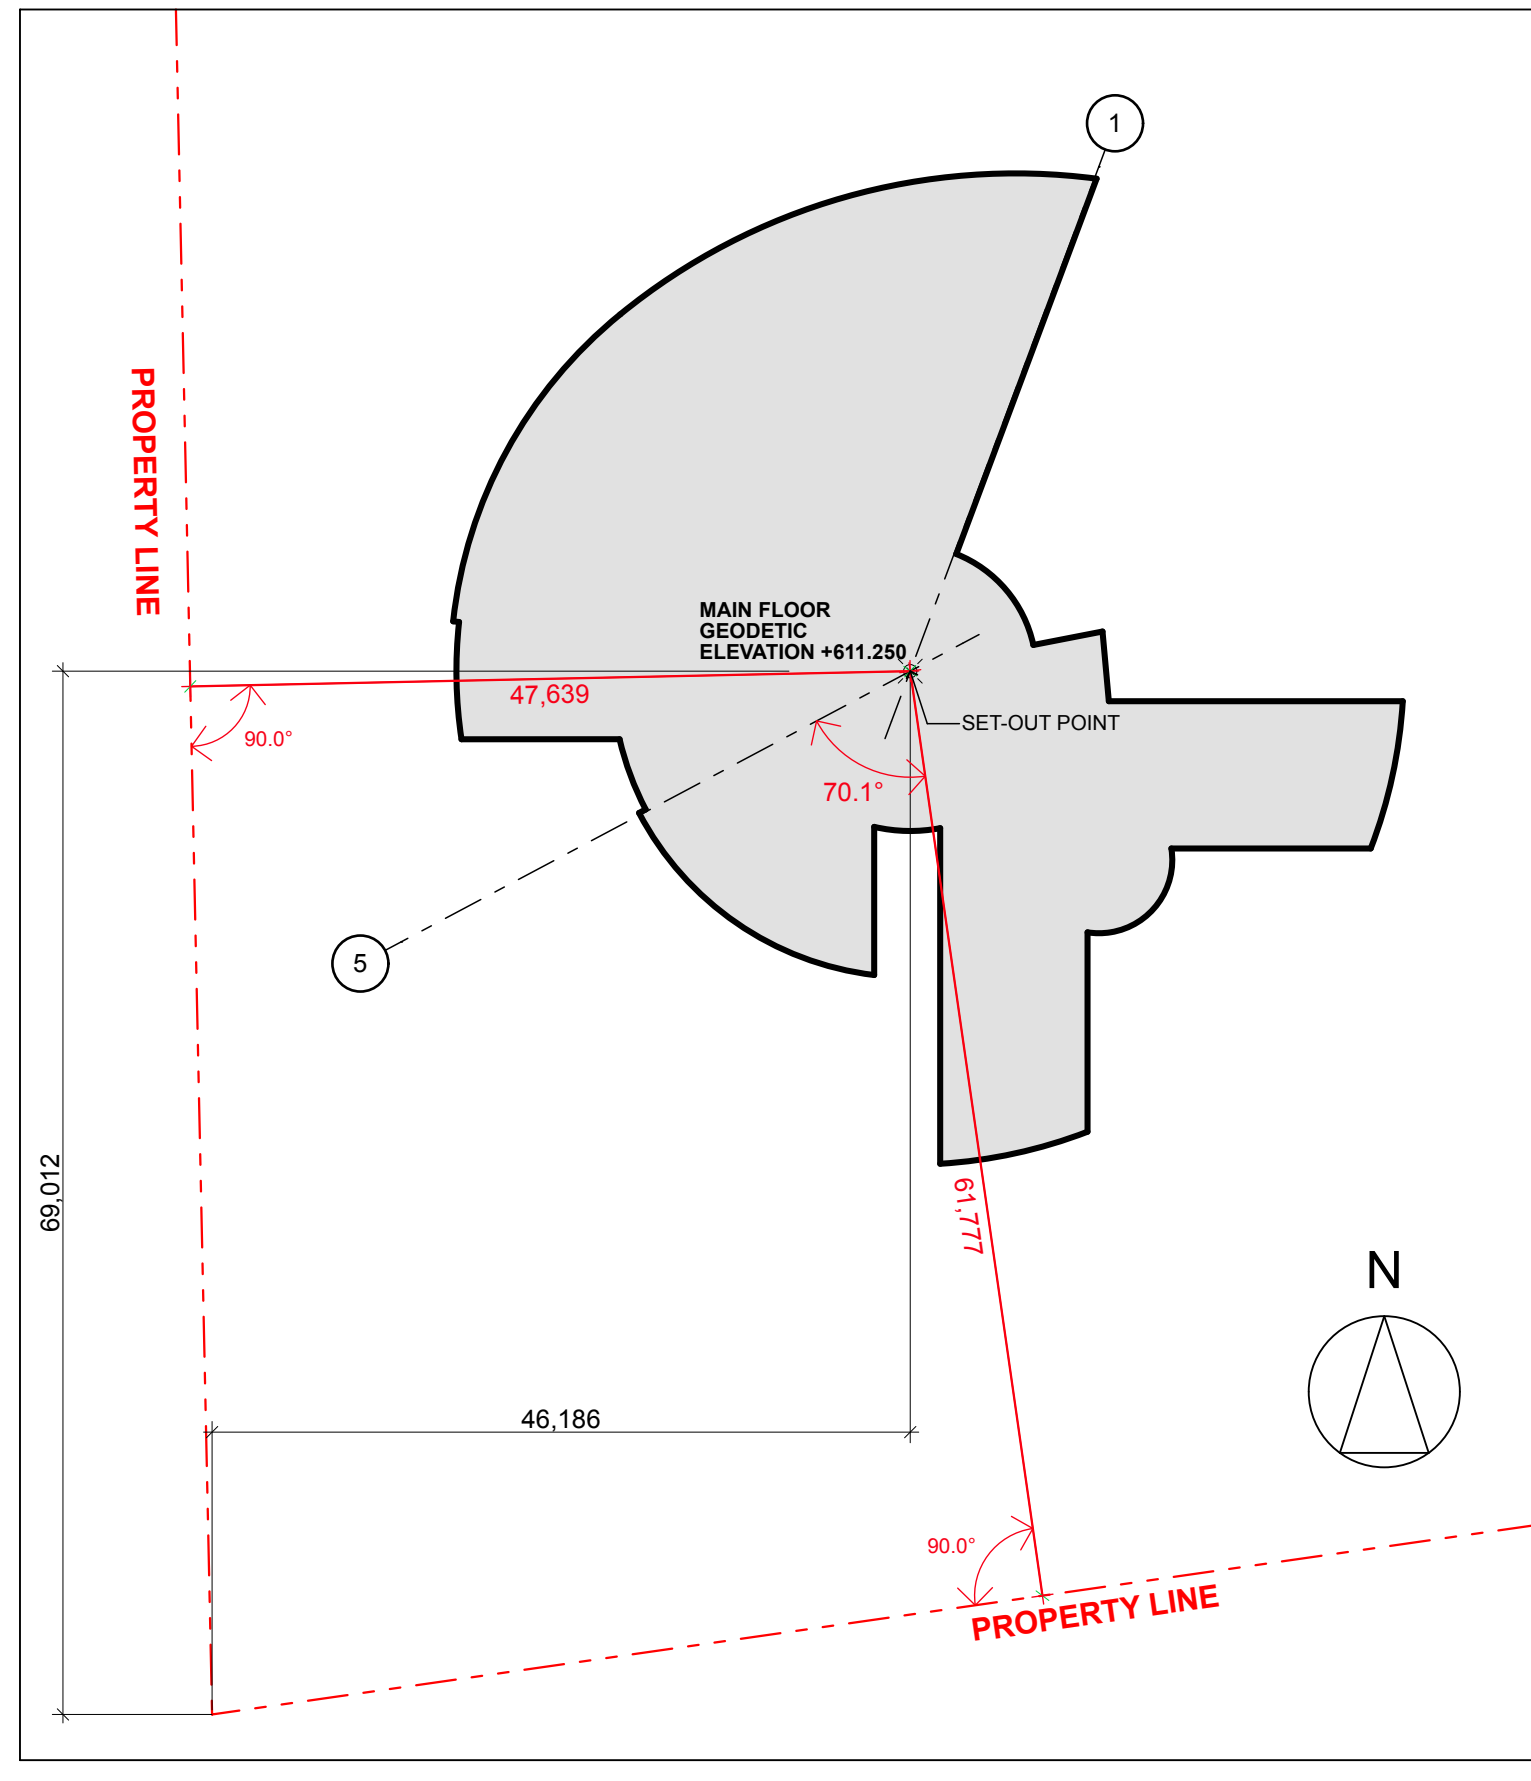

3 BUILDING SETOUT POINT
 SCALE: 1:500